

# The Holmfirth Town Centre Access Plan – pre-planning application consultation



These visualisations are designed to give you an indication of how the changes will look, the materials used are subject to change.

## How can I comment on the plans?

You can view the plans, visualisations and additional information online at either:

[www.kirklees.gov.uk/majorschemes](http://www.kirklees.gov.uk/majorschemes)

[www.yourvoice.westyorks-ca.gov.uk/holmfirth-update](http://www.yourvoice.westyorks-ca.gov.uk/holmfirth-update)

If you would like to provide feedback on the Market Hall and Car Park element of the scheme, please do so by 31 May 2021.

Email: [major.transport@kirklees.gov.uk](mailto:major.transport@kirklees.gov.uk)

## Freepost to

New plan  
.



[kirklees.gov.uk/majorschemes](http://kirklees.gov.uk/majorschemes)

 Kirklees  
COUNCIL

# The Holmfirth Town Centre Access Plan – pre-planning application consultation

The Holmfirth Town Centre Access Plan is a £3.9 million project, which will see improvements throughout the town centre. Kirklees Council, in partnership with the West Yorkshire Combined Authority (WYCA), is developing proposals to:


- Create a more attractive environment for residents, businesses, and visitors.
- Improve efficiency and journey time reliability for all road users.
- Ease traffic congestion.
- Create better access for residents, businesses and visitors.

The plan includes the demolition of the former market hall building and the extension of the adjacent Huddersfield Road car park. This part of the scheme requires planning permission and as a local stakeholder, we would like to ask you for feedback on the proposed designs before we submit the planning application.

## What are the plans?

The changes to the market hall and Huddersfield Road car park include –

- Demolition of the market hall building to increase car parking spaces from 24 to 27. An additional disabled bay is to be added to give 3 accessible spaces in total.
- The new car park will be able to host events and markets, as it will include multiple water and electricity utility points.
- There are plans for three new footways between Huddersfield Road and Hollowgate to improve movement through the town.
- We will put in place the infrastructure for the future installation of electric vehicle charging points.
- The bridge over the River Holme will be replaced with a wider deck providing improved views of the river and opportunities for additional event space, cycle parking and seating.

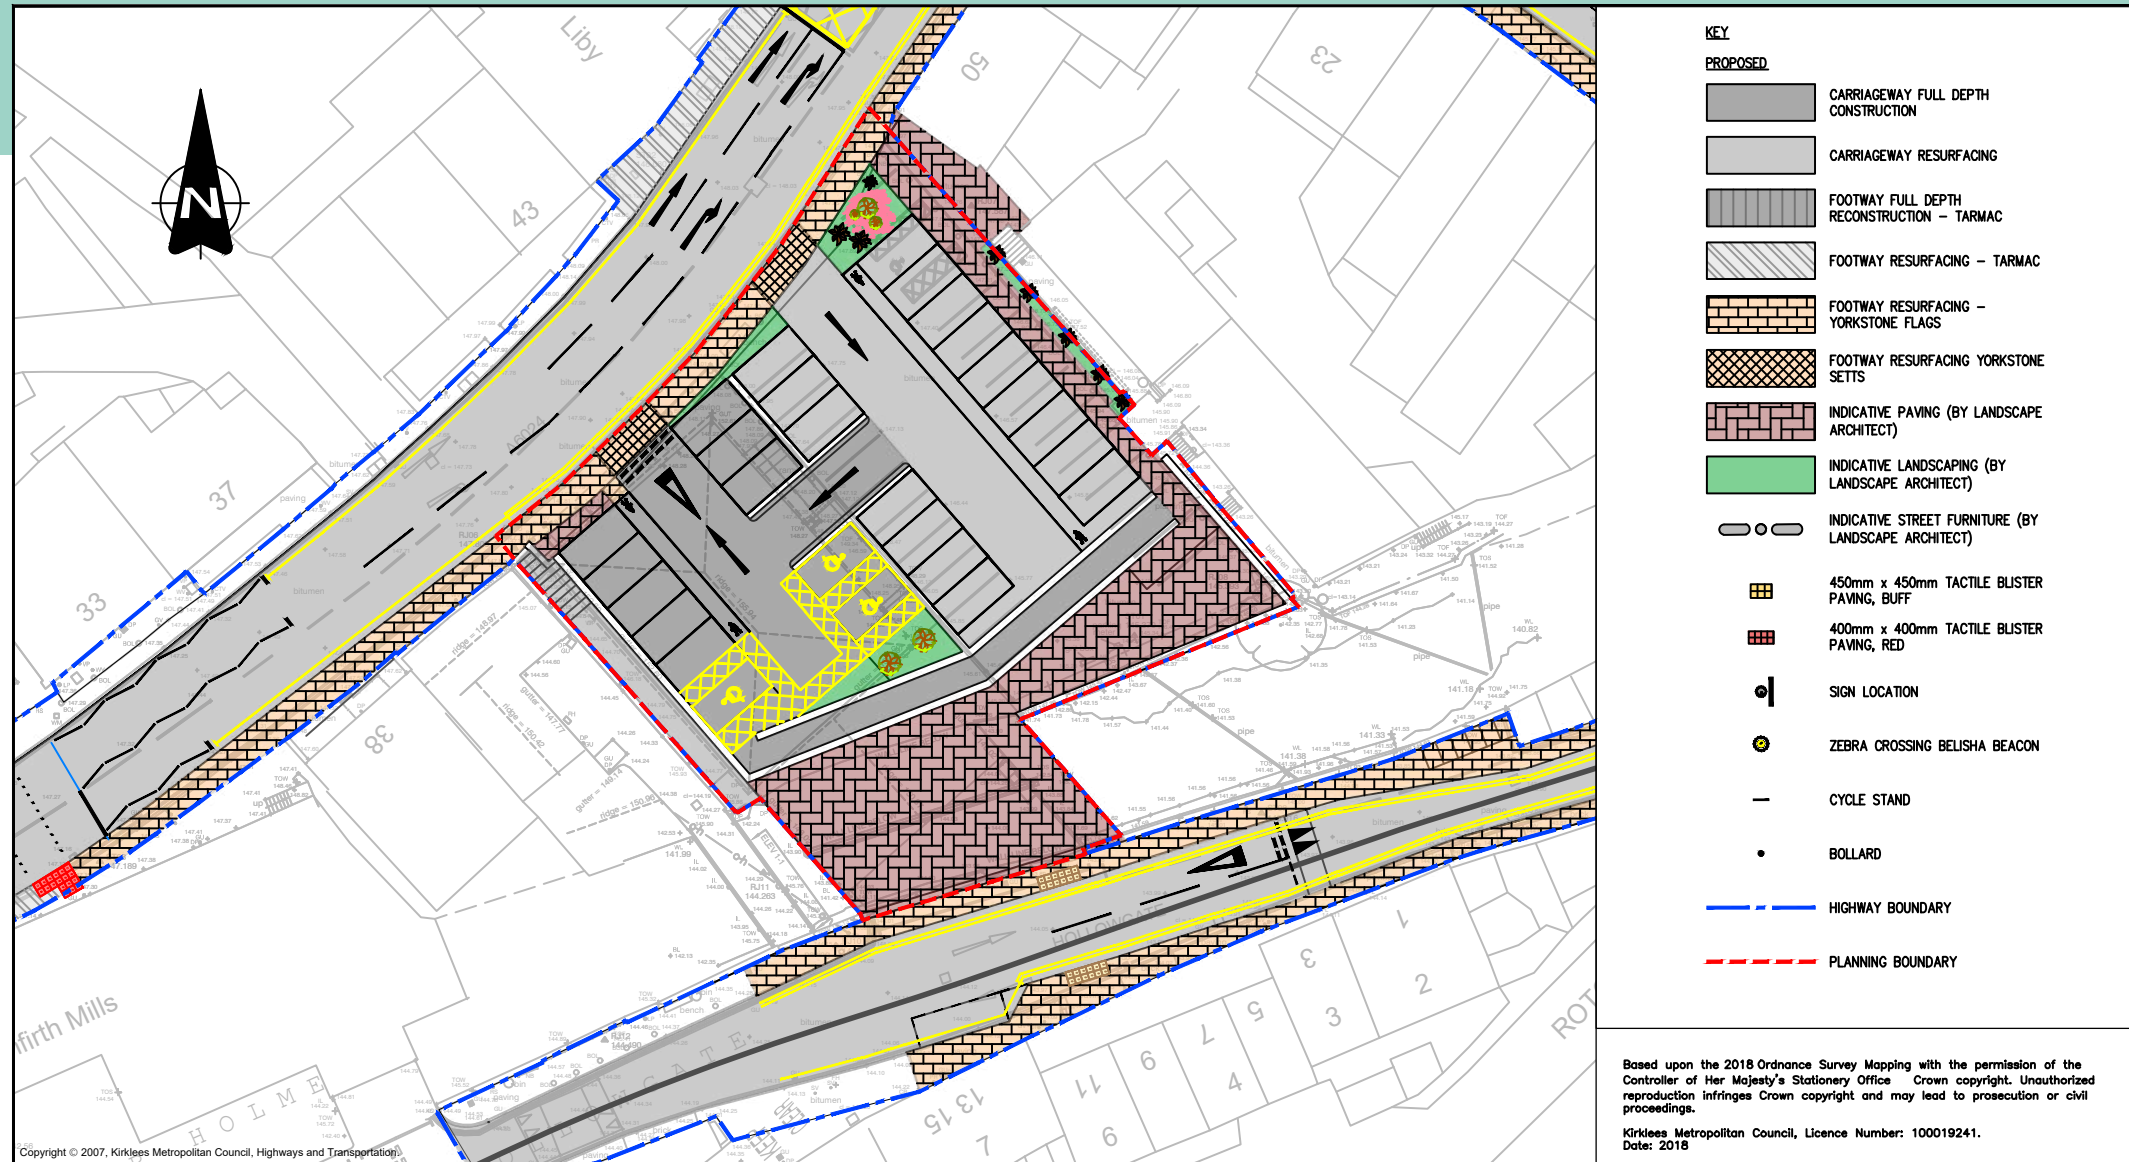

**Streetscene and Housing Service**  
Highways and Operation Division  
Flint Street, Fartown  
Huddersfield HD1 6LG

Project  
HOLMFIRTH TOWN CENTRE  
ACCESS PLAN

Title  
SITE PLAN – CAR PARK

Scale  
1:500@A4

Drawn AJJ	Checked AKV
--------------	----------------

Section HIGHWAY	Date 09/04/2021
--------------------	--------------------

Drawing No.	HD/25/64051/GL-03	A
-------------	-------------------	---